

SCHEDULE OF INTERIOR FINISHES

SPACE NAME	SPACE NO.	FLOOR	BASE	COVE	WAINSCOT	WALL ABOVE BASE OR WAINSCOT	CEILING	BEAMS	WINDOWS	SPECIAL REQUIREMENTS AND REMARKS
S.B.W. SERVICE RM	0-1	E.CO.	—	—	—	—	—	—	—	—
SHOWERS & DRYING	0-2	GT.	TY	FT.	—	—	—	—	—	—
UNDRESSING	0-3	TZ.	—	—	—	—	—	—	—	—
DRESSING	0-4	—	—	—	—	—	—	—	—	—
CLOTHING	0-5	CC.	—	—	—	—	—	—	—	—
CORRIDOR A	0-6	TZ.	—	—	—	—	—	—	—	—
STAIR NO 1 & 2	0-7	CT.	—	—	—	—	—	—	—	—
JANITOR	0-8	—	—	—	—	—	—	—	—	—
PATIENTS TOILET	0-9	TZ.	—	—	—	—	—	—	—	—
RECREATION RM	0-10	OT.	—	—	—	—	—	—	—	—
SOILED LINEN	0-11	CC.	—	—	—	—	—	—	—	—
CLEAN LINEN	0-12	CC.	—	—	—	—	—	—	—	—
RECEIVING & DELIVERY	0-13	CC.	—	—	—	—	—	—	—	—
CORRIDOR B	0-14	CT.	—	—	—	—	—	—	—	—
YARD TOILET	0-15	CC.	—	—	—	—	—	—	—	—
STORAGE A	0-16	E.CO.	—	—	—	—	—	—	—	—
STORAGE B	0-17	—	—	—	—	—	—	—	—	—
ELECTRIC RM	0-18	—	—	—	—	—	—	—	—	—


DOOR SCHEDULE

NO.	TYPE	MAT'L	FIN.	SIZE	THICK-NESS	TRIM	BUCK	SADDLE	WEATHERSTRG	SPECIAL REQUIREMENTS AND REMARKS
51	A	HMLER	4-0X6-8	1 1/4"	—	IT. FLER	ST.CMER	—	—	—
52	A	HMLER	4-0X7-0	1 1/4"	—	—	—	—	—	—
53	B	HMLER	4-0X7-0	1 1/4"	—	—	—	—	—	—
54	SP	STORER	4-0X7-0	1 1/4"	—	—	—	—	—	—
55	CA	HMLER	4-0X7-0	1 1/4"	—	—	—	—	—	—
56	A	HMLER	4-0X7-0	1 1/4"	—	—	—	—	—	—
57	CA	HMLER	4-0X7-0	1 1/4"	—	—	—	—	—	—
58	CI	HMLER	4-0X7-0	1 1/4"	—	—	—	—	—	—
59	CI	HMLER	4-0X7-0	1 1/4"	—	—	—	—	—	—
60	C	HMLER	4-0X7-0	1 1/4"	—	—	—	—	—	—
61	G	HMLER	4-0X7-0	1 1/4"	—	—	—	—	—	—
62	B	HMLER	4-0X7-0	1 1/4"	—	—	—	—	—	—
63	CI	HMLER	4-0X7-0	1 1/4"	—	—	—	—	—	—
64	G	HMLER	4-0X7-0	1 1/4"	—	—	—	—	—	—
65	G	HMLER	4-0X7-0	1 1/4"	—	—	—	—	—	—
66	B	HMLER	4-0X7-0	1 1/4"	—	—	—	—	—	—
67	CI	HMLER	4-0X7-0	1 1/4"	—	—	—	—	—	—
68	G	HMLER	4-0X7-0	1 1/4"	—	—	—	—	—	—
69	C	HMLER	4-0X7-0	1 1/4"	—	—	—	—	—	—
70	A	HMLER	4-0X7-0	1 1/4"	—	—	—	—	—	—
71	A	HMLER	4-0X7-0	1 1/4"	—	—	—	—	—	—
72	SP	HMLER	4-0X7-0	1 1/4"	—	—	—	—	—	—

WINDOW SCHEDULE (INTERIOR FINISH SHOWN ON INTERIOR SCHEDULE)

NO.	TYPE	MAT'L	FIN.	FRAME	AND SASH	SCREENS	GUARDS	SPECIAL REQUIREMENTS AND REMARKS
1	O-E	WD	OP	E	GL IN GL	—	—	—
2	O-E	—	—	—	—	—	—	—
3	O-E	—	—	—	—	—	—	—
4	Z-DH	—	—	—	—	—	—	—
5	W-DH	—	—	—	—	—	—	—
6	W-DH	—	—	—	—	—	—	—
7	W-DH	—	—	—	—	—	—	—
8	X-DH	—	—	—	—	—	—	—
9	X-DH	—	—	—	—	—	—	—
10	W-DH	—	—	—	—	—	—	—
11	W-DH	—	—	—	—	—	—	—
12	Y-DH	—	—	—	—	—	—	—
13	Z-DH	—	—	—	—	—	—	—
14	Z-DH	—	—	—	—	—	—	—
15	Q-BH	—	—	—	—	—	—	—
16	Q-BH	—	—	—	—	—	—	—
17	Z-DH	—	—	—	—	—	—	—
18	Z-DH	—	—	—	—	—	—	—
19	Y-DH	—	—	—	—	—	—	—
20	Z-DH	—	—	—	—	—	—	—
21	Z-DH	—	—	—	—	—	—	—
22	Z-DH	—	—	—	—	—	—	—
23	Z-DH	—	—	—	—	—	—	—
24	Z-DH	—	—	—	—	—	—	—
25	Z-DH	—	—	—	—	—	—	—
26	Z-DH	—	—	—	—	—	—	—
27	O-E	—	—	—	—	—	—	—
28	O-E	—	—	—	—	—	—	—
29	O-E	—	—	—	—	—	—	—
30	O-E	—	—	—	—	—	—	—

STATE ART COMMISSION
MAR - 4 1954
RECEIVED
STATE ART COMMISSION
MAR - 4 1954
COMM. 1



GROUND FLOOR PLAN
(TYPICAL FOR BLDGS C-1 & C-5)

NOTE:
ALL DIMENSIONS AND EXISTING CONDITIONS
SHALL BE CHECKED AND VERIFIED BY THE
CONTRACTOR AT THE SITE.

APPROVED
Commonwealth of Pennsylvania
DEPARTMENT OF WELFARE
Architect: Robert A. Evans
Secretary: _____ Date: 3-4-54



REVISED 1 AS BUILT CORRECTION 3-1-56 2 AS BUILT ADDITION 3-1-56 3 AS BUILT DELETION 3-1-56		THE GENERAL STATE AUTHORITY APPROVED EXECUTIVE DIRECTOR APPROVED STRIKING ENGINEER SUBMITTED ARCHITECT APPROVED DEPT. OF WELFARE APPROVED DEPT. OF PROPERTY & SUPPLIES ACCEPTED CONTRACTOR ACCEPTED CONTRACTOR ACCEPTED CONTRACTOR		PROJECT No. G.S.A. 510-11 PHILADELPHIA STATE HOSPITAL PHILADELPHIA, PHILADELPHIA COUNTY, PENNSYLVANIA REMODEL FEMALE BUILDINGS C1 AND C5 GROUND FLOOR PLAN JOHN LANE EVANS REGISTERED ARCHITECT 12 SOUTH 12TH STREET PHILADELPHIA 7, PENNA. DATE MAR. 1, 1954 SCALE 1/8" = 1'-0" SHEET No. A2 THE GENERAL STATE AUTHORITY JOHN S. FINE PRESIDENT JOHN N. FORKER-EXECUTIVE DIRECTOR HARRISBURG, PENNSYLVANIA CHECKED FOR G.S.A. SUPV. ARCH. J.C.P. ARCH. R.A.E. STRUC. MECH. ELEC.	
--	--	---	--	--	--