


 


CROSS SECTION THRU STAIRS
SCALE: 3/8" = 1'-0"


NOTE:
STAIRWAY NO. 1 IS SHOWN.
STAIRWAY NO. 2 OPPOSITE HAND.
REFER TO SHEET A-8 FOR PLAN
OF STAIRWAY.

PROVIDE CLIPS FOR STRUCTURAL
HANGERS AT LANDING.


NOTE:
ALL DIMENSIONS AND EXISTING CONDITIONS
SHALL BE CHECKED AND VERIFIED BY THE
CONTRACTOR AT THE SITE.

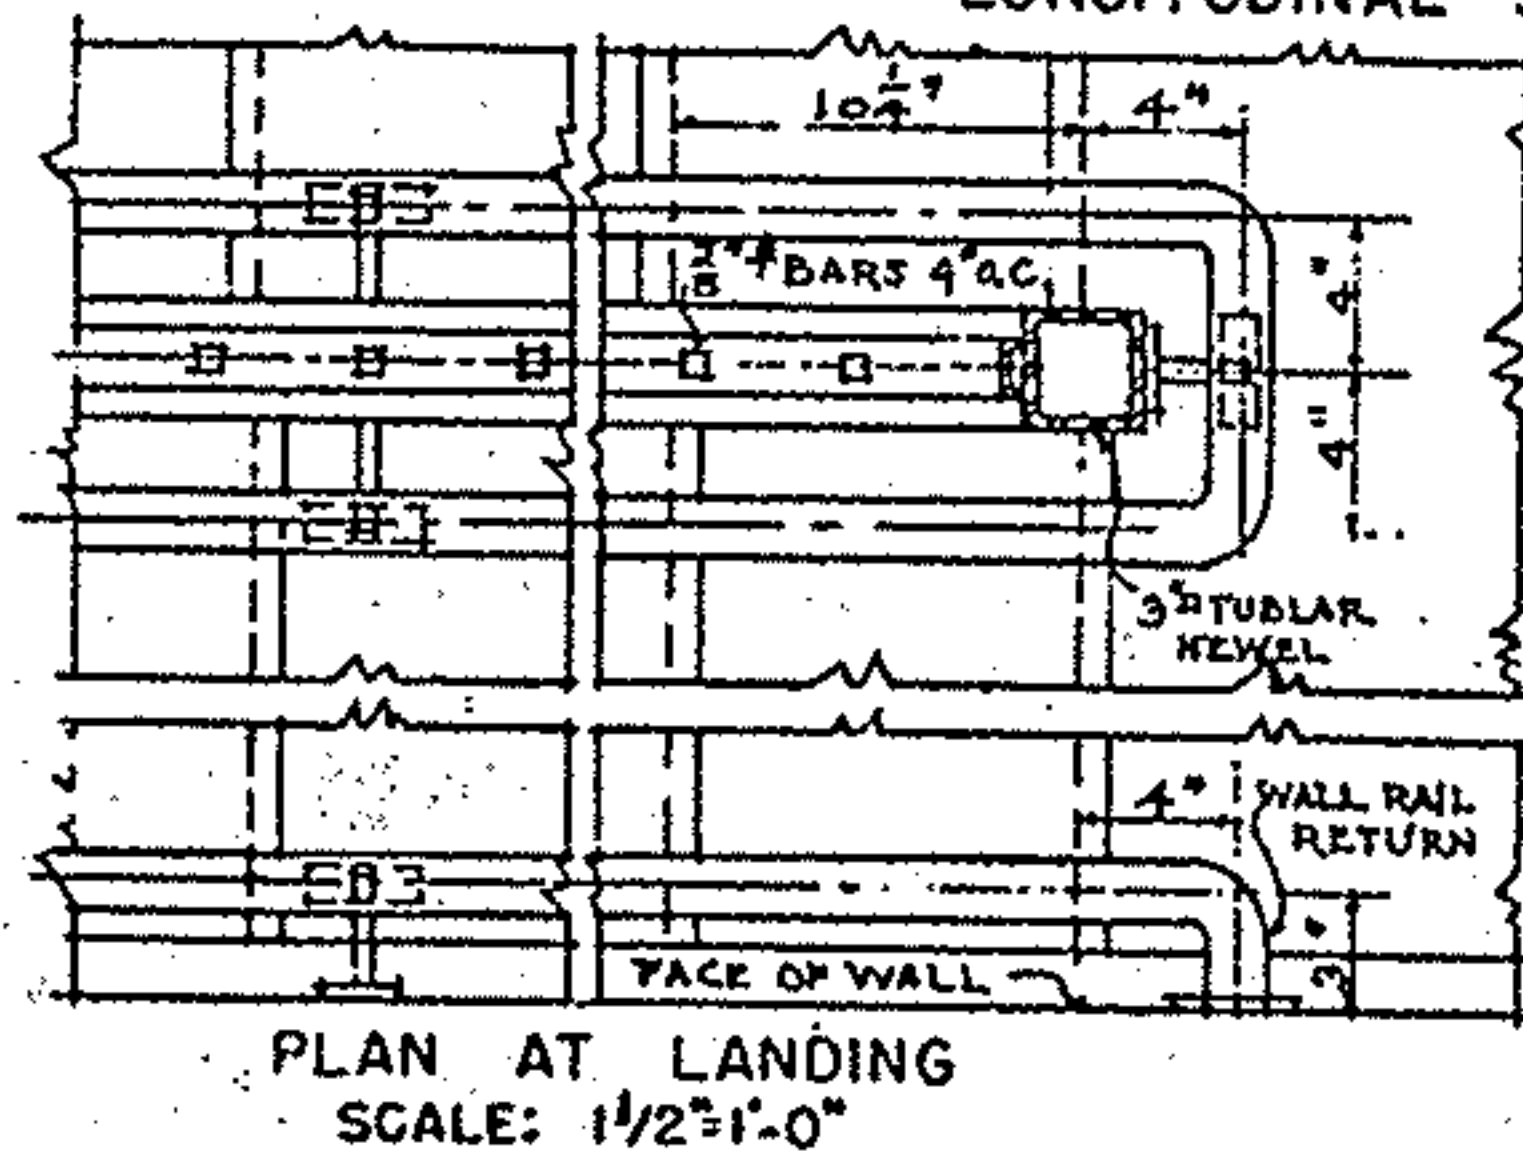

PLAN AT LANDING
SCALE: 1/2" = 1'-0"

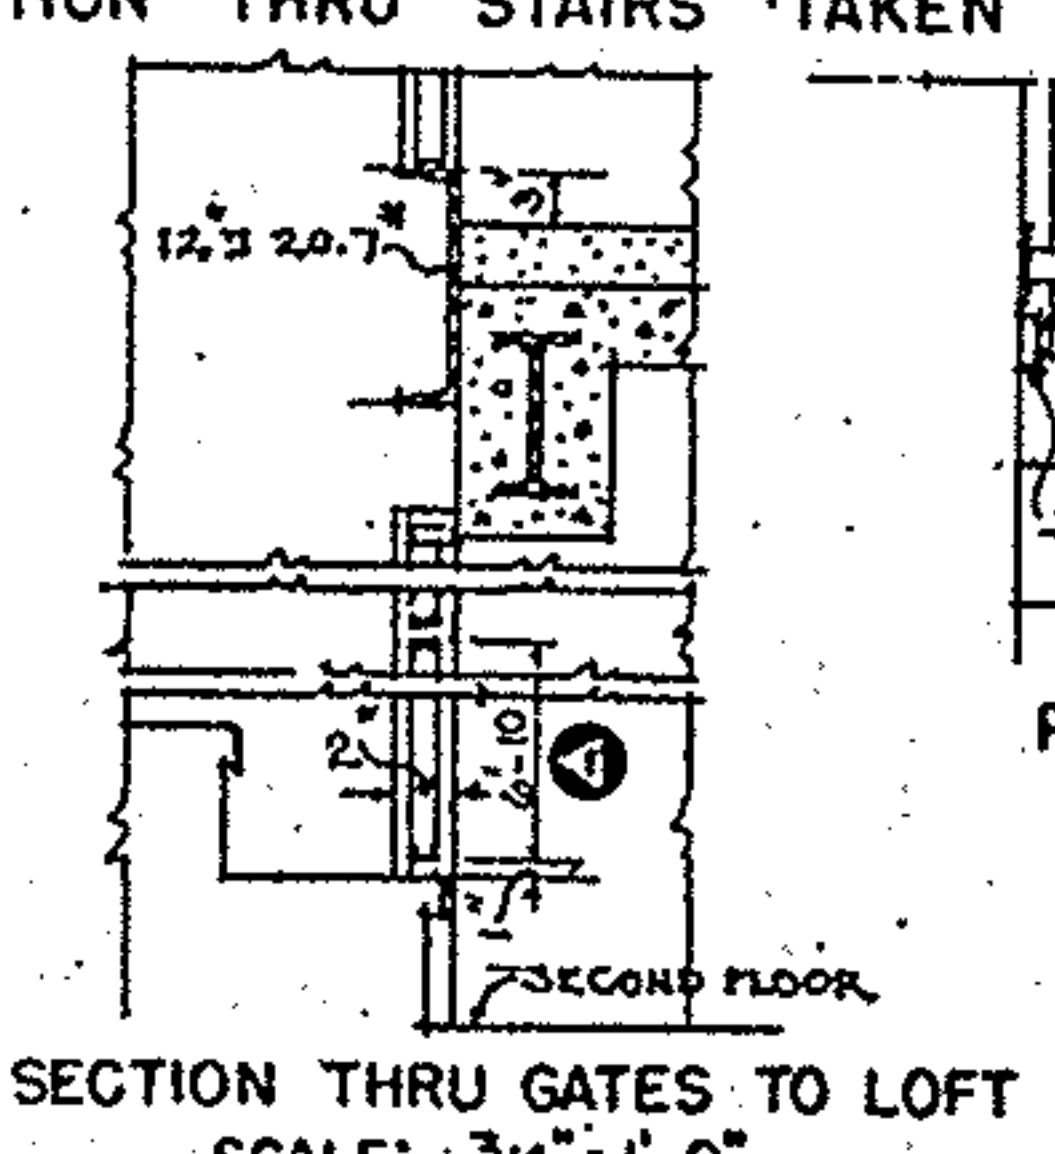

SECTION THRU GATES TO LOFT
SCALE: 3/4" = 1'-0"

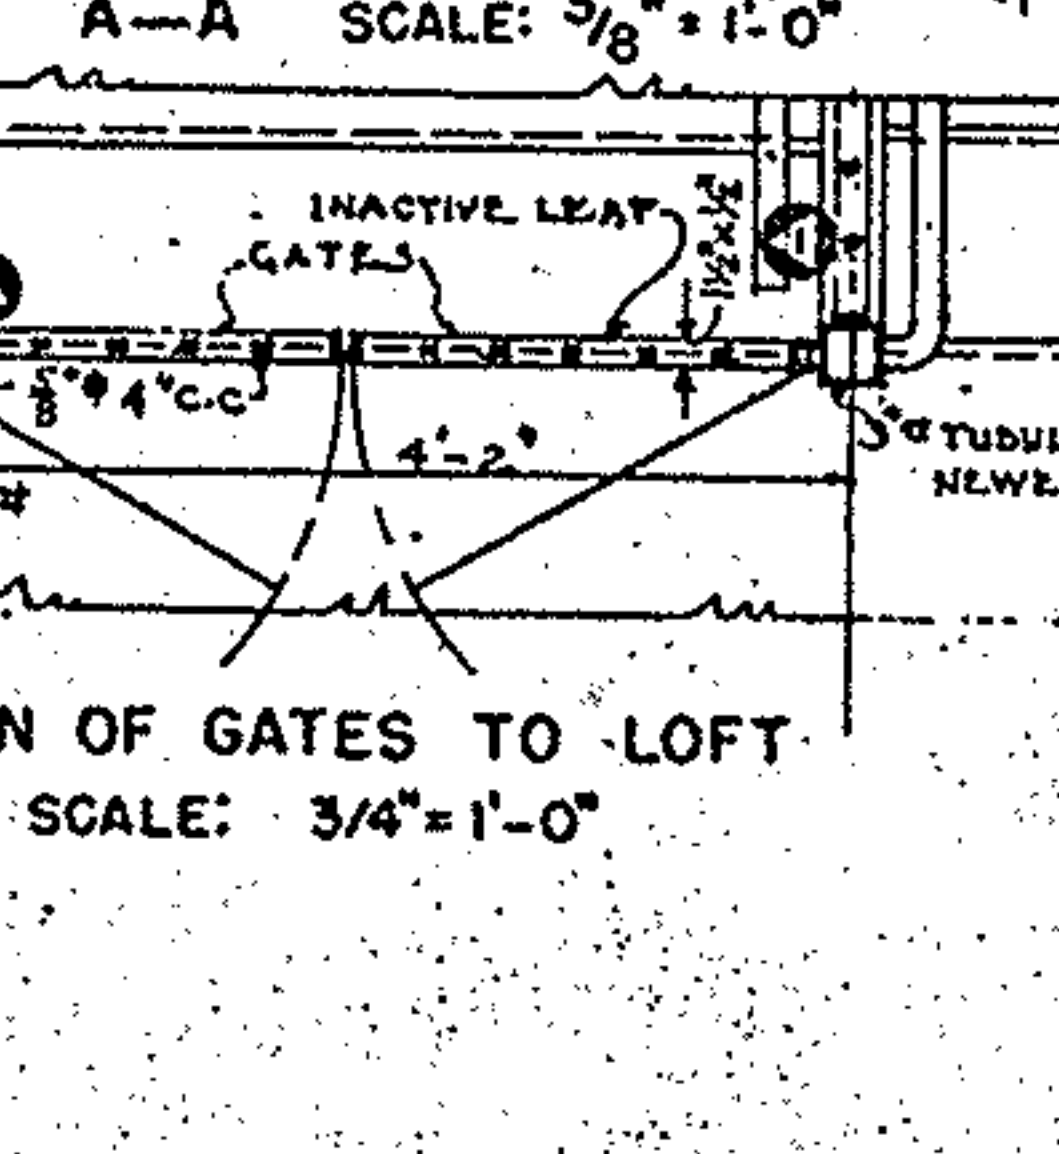

PLAN OF GATES TO LOFT
SCALE: 3/4" = 1'-0"

EXTERIOR ELEVATION AT STAIR NO. 1
SHOWS WINDOW NO. 231 & DOOR NO. 133 1/2
STAIRWAY NO. 2 OPPOSITE HAND;
WINDOW NO. 221; DOOR NO. 123
SCALE: 3/8" = 1'-0"

SECTION THRU DOORWAY AT B-B
SCALE: 1/2" = 1'-0"

APPROVED
Commonwealth of Pennsylvania
DEPARTMENT OF WELFARE

Architect: *John Lane Evans* 3-4-54
Secretary: _____ Date: _____



THE GENERAL STATE AUTHORITY	
APPROVED	EXECUTIVE DIRECTOR
APPROVED	DIRECTING ENGINEER
SUBMITTED	ARCHITECT
APPROVED	DEPT. OF WELFARE
APPROVED	DEPT. OF PROPERTY & SUPPLIES
ACCEPTED	CONTRACTOR
ACCEPTED	CONTRACTOR
ACCEPTED	CONTRACTOR

PROJECT No. G.S.A. 510-11	
PHILADELPHIA STATE HOSPITAL PHILADELPHIA, PHILADELPHIA COUNTY, PENNSYLVANIA REMODEL FEMALE BUILDINGS C1 AND C5 STAIR DETAILS	
DATE MAR. 1, 1954	THE GENERAL STATE AUTHORITY
SCALE 3/8" = 1'-0"	JOHN S. FINE JOHN N. FORKOR-EXECUTIVE DIRECTOR HARRISBURG, PENNSYLVANIA
SUPV. ARCH. OK 7/1/54	ARCH. R.H.B. 4-7-54
STRUC.	MACH.
ELEC.	

SHEET No.
A-7