

COMMONWEALTH OF PENNSYLVANIA

THE DEPARTMENT OF GENERAL SERVICES
HARRISBURG, PENNSYLVANIA

PROJECT NO. DGS. A510-29

RENOVATION FOR EXPANSION OF FORENSIC UNIT
IN BUILDING N-8


DICK THORNBURGH, GOVERNOR

WALTER BARAN, SECRETARY

PHILADELPHIA STATE HOSPITAL
PHILADELPHIA, PENNSYLVANIA

DAVID S. TRAUB ASSOCIATES
ARCHITECTS & PLANNERS
1704 WALNUT STREET
PHILADELPHIA, PA. 19103
215-546-4039

ADCOCK & MATZ ASSOC. INC.
CONSULTING MECH. ENGINEERS
152 S. 18TH STREET
PHILA., PA. 19103

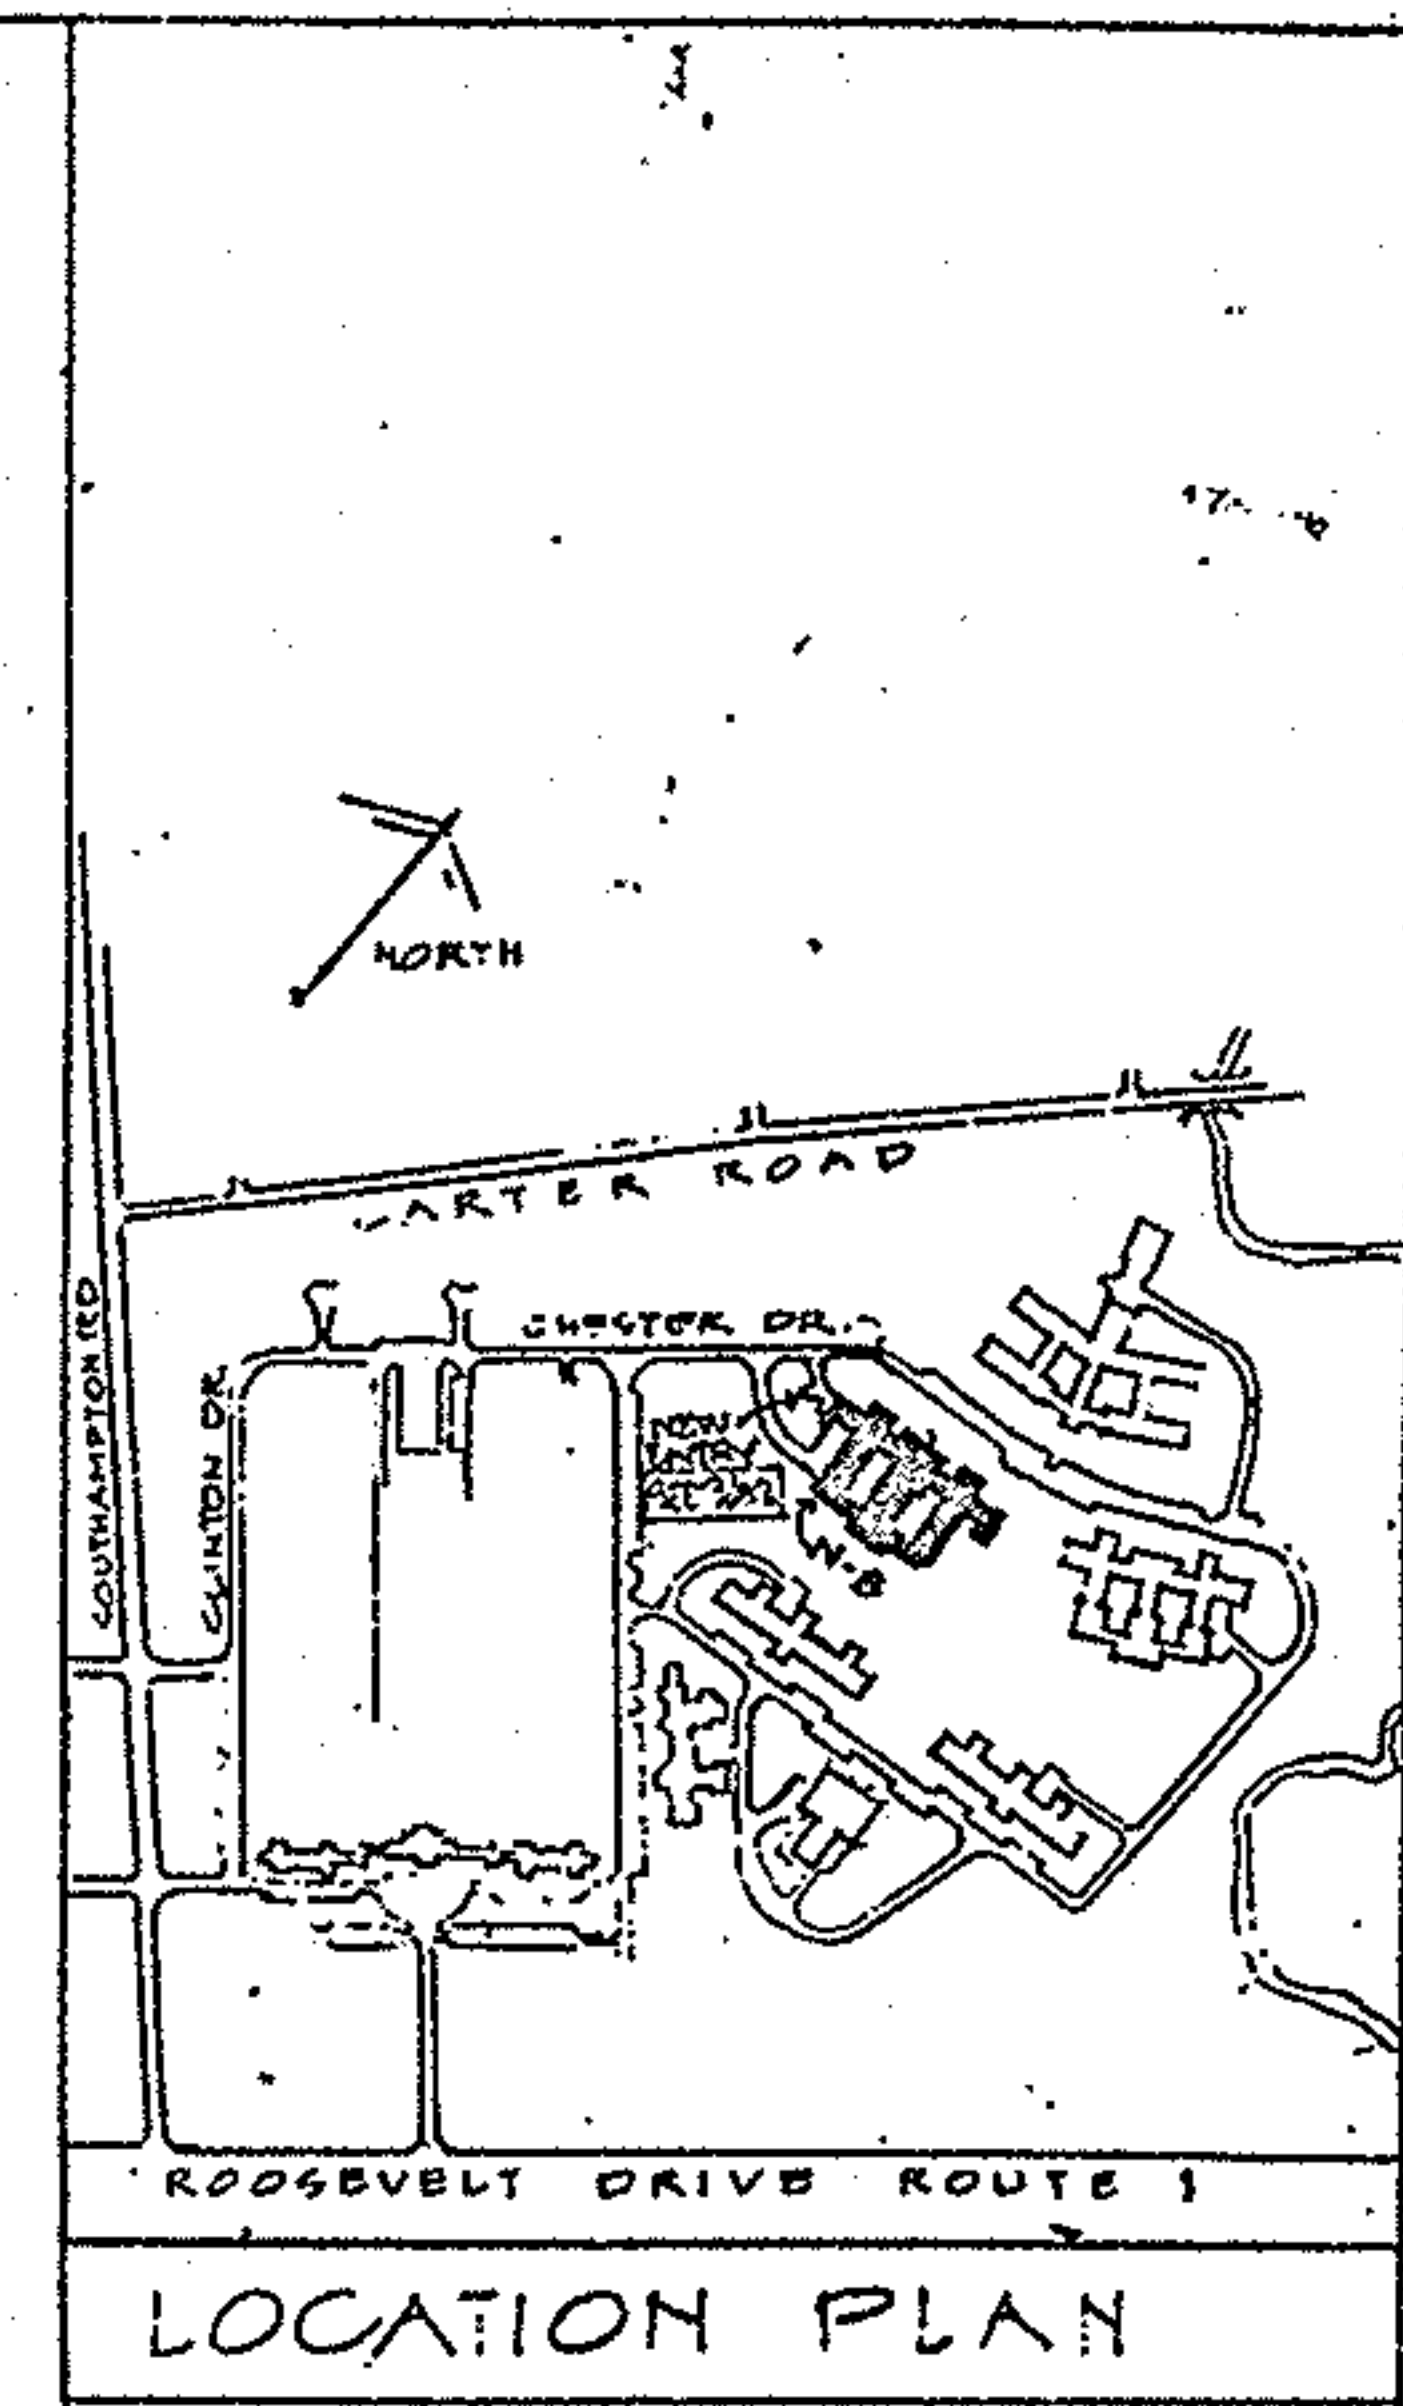

APPROVALS

DRAWING LISTED IN INDEX


APPROVED: *Walter Baran*
WALTER BARAN, SECRETARY
4-18-85
DATE DEPARTMENT OF GENERAL SERVICES

DRAWINGS LISTED IN INDEX

APPROVED: *Richard P. ...*
RICHARD P. ... DIRECTOR
BUREAU OF ENGINEERING & ARCHITECTURE
4-18-85
DATE DEPARTMENT OF GENERAL SERVICES

DRAWINGS LISTED IN INDEX

APPROVED: *Jack W. ...*
FOR MAJOR GEN. SECRETARY
DATE DEPARTMENT OF PUBLIC WELFARE

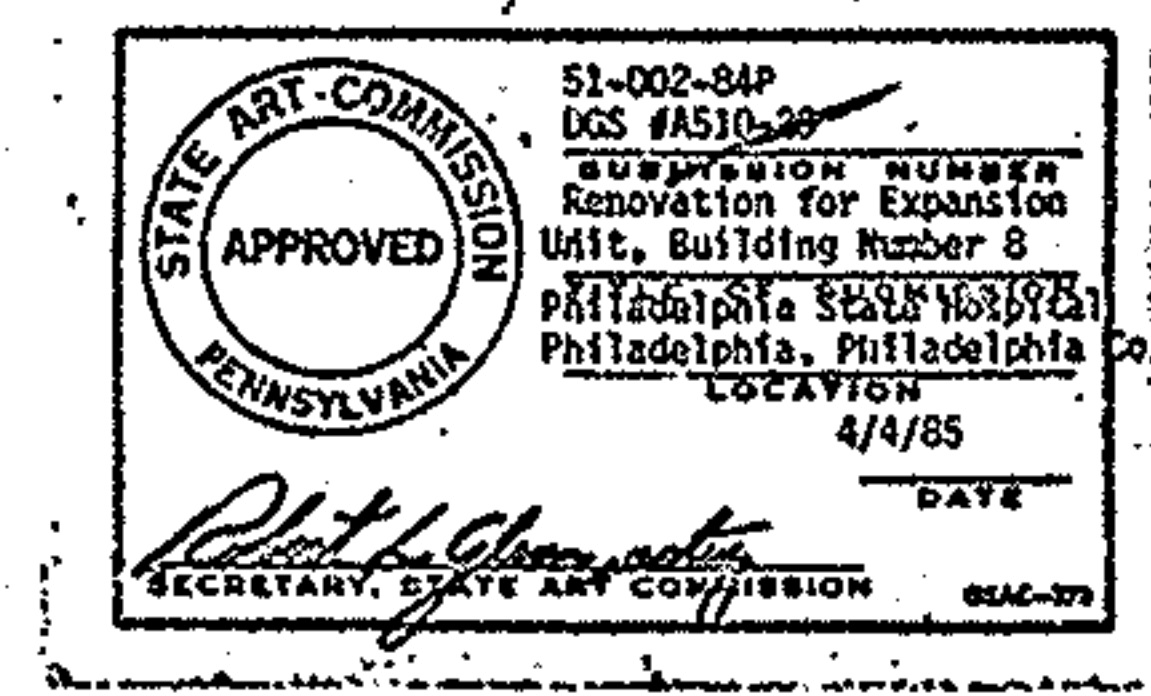

INDEX OF DRAWINGS			GENERAL NOTES:	SYMBOLS:	ABBREVIATIONS:
ARCHITECTURAL	MECHANICAL	ELECTRICAL	1.) Contractors shall visit site and survey all existing conditions prior to submitting bids. 2.) Contractors (both in bidding period and during construction) shall check and verify all existing conditions relating to the designated work at the site. Contractor shall immediately notify the Architect of any field conditions which deviate from conditions as shown on drawings. 3.) Contractor shall be responsible for completing all removal work, including work not shown on drawings, to accomplish work in conformance with the design intent. 4.) Contractors shall endeavor to safeguard the occupants of the institution from any danger resulting from demolition and construction work. Contractor shall furnish and install barricades and other apparatuses to provide for the safe operation of the existing institution. These measures shall as well prevent as much as possible the entry of dirt and debris into areas adjoining construction locations. 5.) Contractors shall read and be fully aware of all provisions in the General and Special Conditions included in specifications.	(1) - ROOM NUMBER (2) - PARTITION NUMBER (3) - DRAWING NUMBER (4) - SECTION NO. (5) - SHEET NO.	@ - AT ALUM. - ALUMINIUM B.P. - BULLET PROOF CONC. - CONCRETE C.T. - CERAMIC TILE F.P. - FINISHING G.C. - CENTER TO CENTER EXIST. - EXISTING F.M. - FRAME GA. - GALVANIZED H.M. - HOLLOW METAL H.W. - HARDWARE L.M. - LAMINATE MET. - METAL NO. - NUMBER O.C. - ON CENTER P.C. - PARTITION P.L. - PLASTIC LAMINATE R.F. - REINFORCED S.S. - STAINLESS STEEL T.H. - THRESHOLD T.M.P. - TEMPERED W.C. - WATER CLOSET W.D. - WOOD W.P. - WOOD PANEL G.S.T. - GLAZED STRUCTURAL TILE F.C. - FIELD CHECK R.F.C. - REINFORCED R.M. - ROOM D.W. - DRYWALL M.M. - MANGLE C.S. - CEMENT E.C. - ELECTRICAL CONTRACTOR M.C. - MECHANICAL CONTRACTOR G.C. - GENERAL CONTRACTOR
COVER SHEET					
A-1- GROUND FLOOR PLAN & DETAILS	M-1 MECHANICAL GROUND FLOOR PLAN & DETAILS	E-1 GROUND FLOOR PLAN - ELECTRICAL			
A-2- FIRST FLOOR PLAN & DETAILS	M-2 MECHANICAL SECOND FLOOR PLAN & DETAILS	E-2 FIRST FLOOR PLAN - ELECTRICAL			
A-3- SECOND FLOOR PLAN & DETAILS	M-3 MECHANICAL SECOND FLOOR CORE & DETAILS	E-3 SECOND FLOOR PLAN - ELECTRICAL			
A-4- SCHEDULES & DETAILS		E-4 CORE AREA LIGHTING & POWER PLAN			
A-5- REMOVAL PLAN		E-5 REMOVAL PLAN			
A-6- ELEV. PORT & CORE DETAILS					
A-7- STAIR PLAN & DETAILS					

INDEX & COVER SHEET

DRAWN BY: DATE: 3/28/85

CHECKED BY: P.S.T. SCALE: NONE